



**SECOND FLOOR ELEVATION**

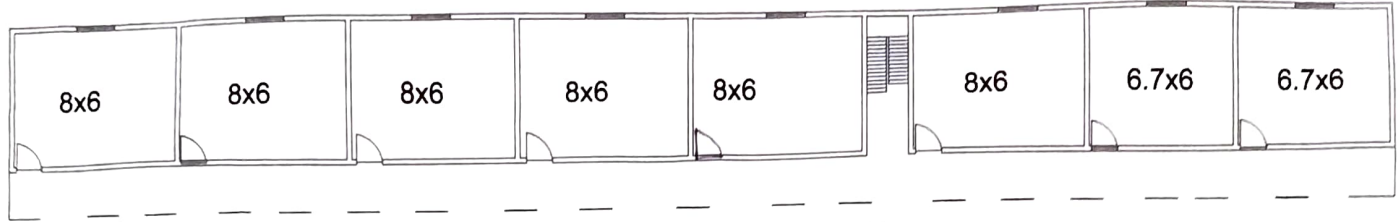


**FIRST FLOOR ELEVATION**

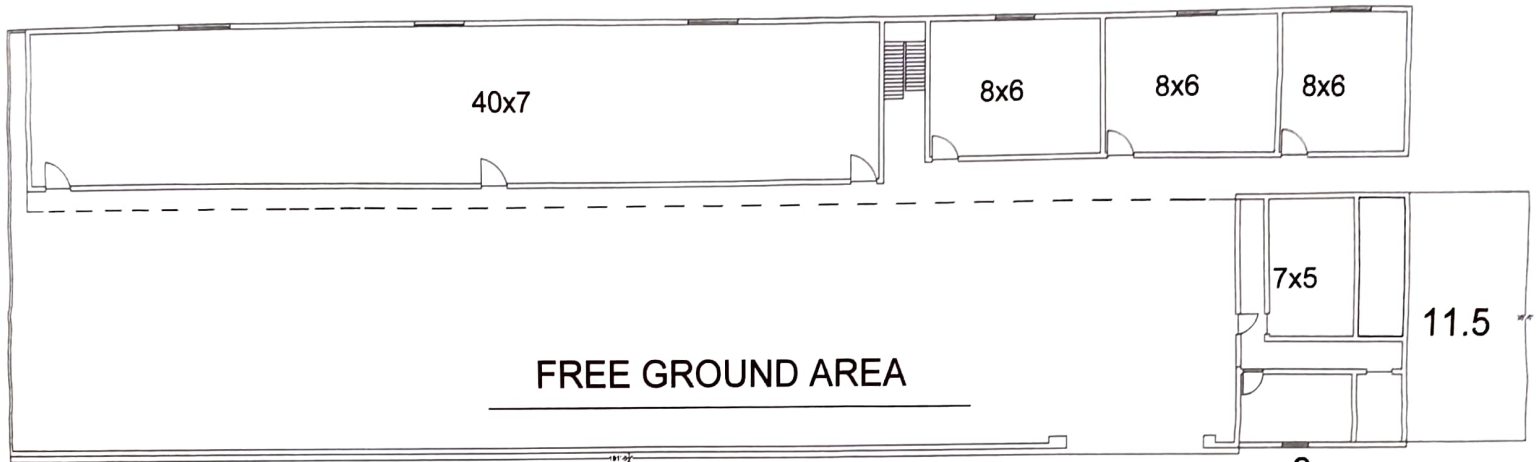

**FREE GROUND AREA**

**GROUND FLOOR ELEVATION BUILDING  
DEV BHOOMI ACADAMY PUBLIC SCHOOL  
MANPUR WEST RAMPUR ROAD HALDWANI**

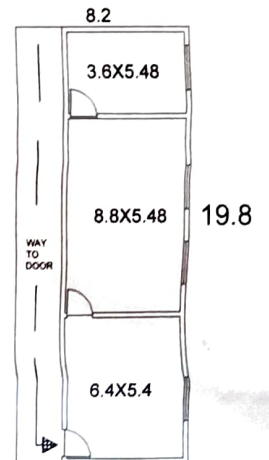

**GROUND FLOOR ELEVATION**

प्रधान  
ग्राम पंचायत मानपुरपरियन  
रि० रा० हल्द्वानी

10/6/2007  
10/6/2007